

proposed north elevation

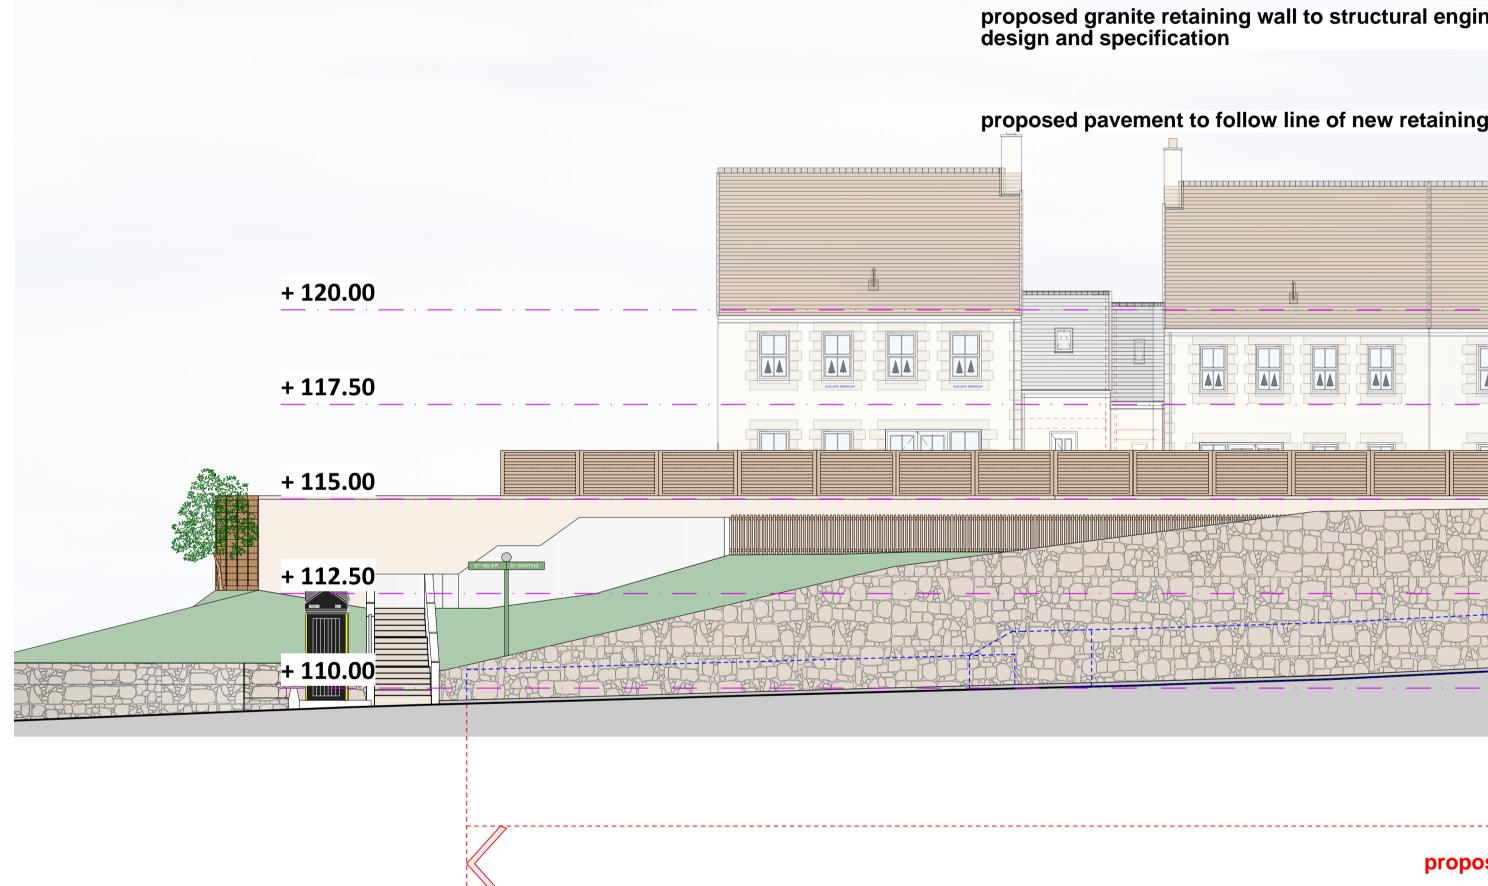

g wall	
osed new pavement and granite faced retaining wall.	

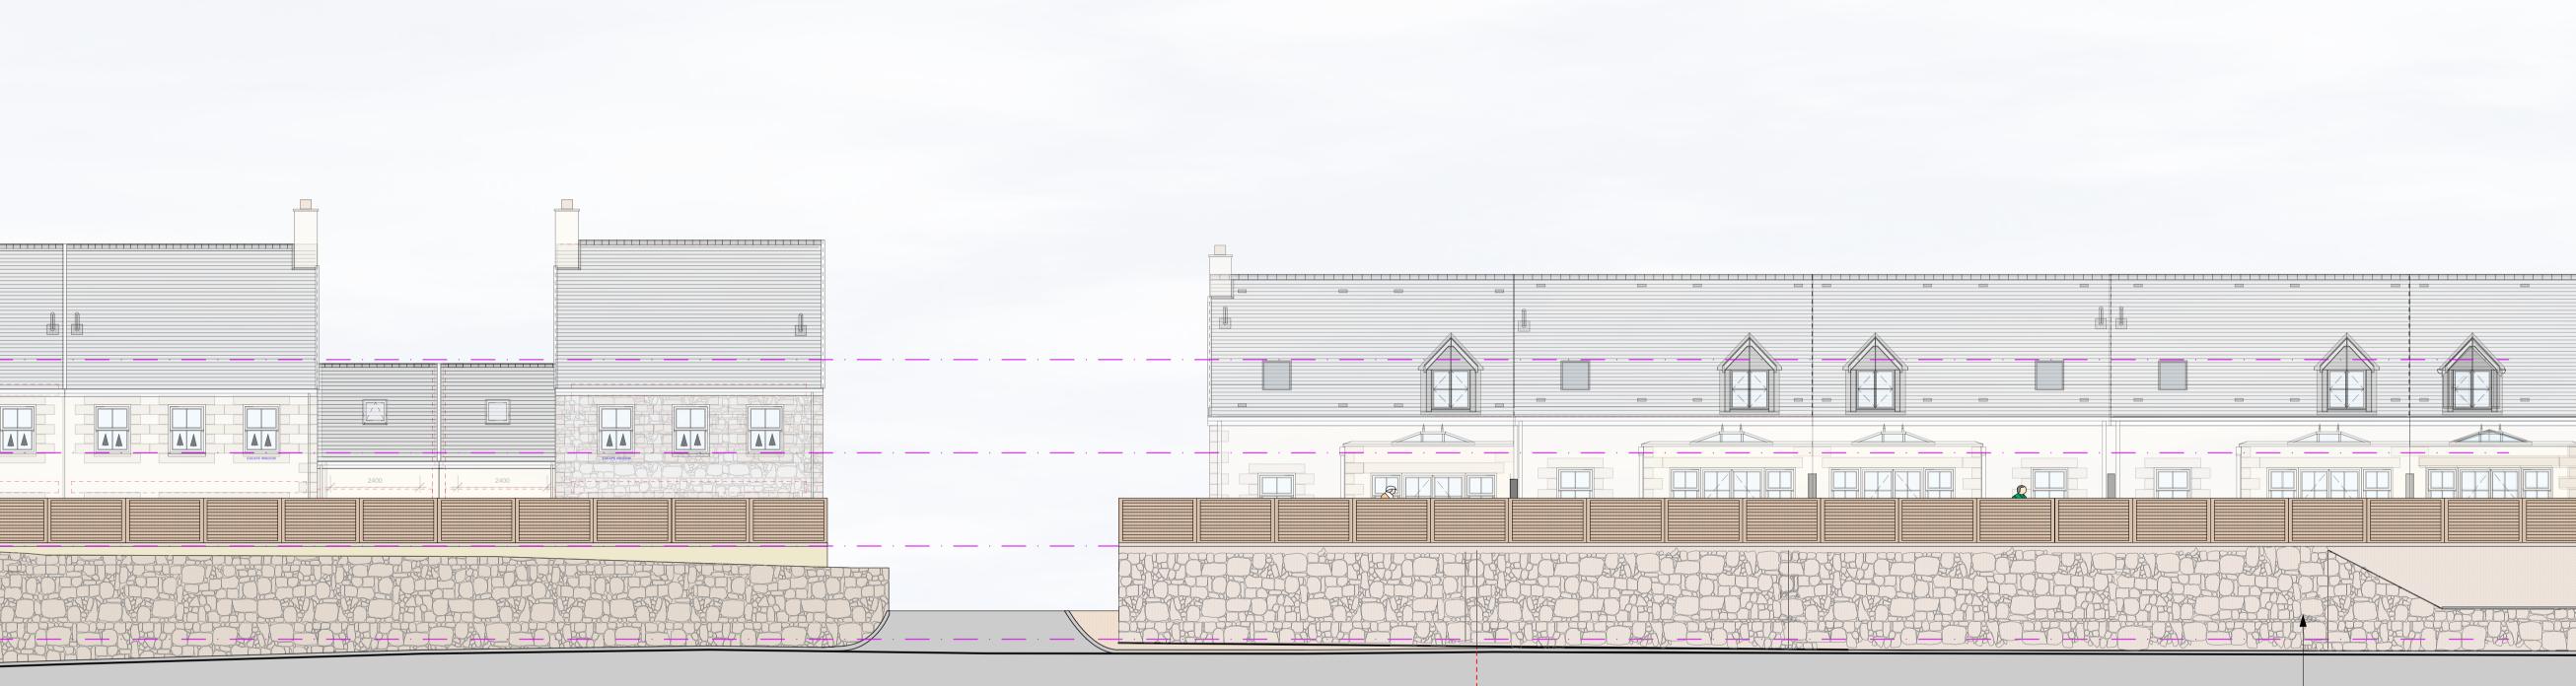

GENERAL NOTES

All setting out must be checked on site prior to commencement. All levels must be checked on site and refer to ordnance datum newlyn. All fixings and weatherings must be checked on site. All dimensions must be checked on site prior to manufacturer. This drawing must not be scaled. This drawing must be read in conjunction with the relevant specification clauses. This drawing must not be used for land transfer purposes. Revision Status: P=Preliminary T=Tender C=Construction © 2003 Page Architects Limited

Subject to survey and consultation with the Planning and Building Services department

REV	ISION	DATE	~
PL1	PRELIMINARY ISSUE	25.03.20	PG
BC1	BUILDING CONTROL	20.10.20	PG

proposed granite retaining wall and pavement to structural engineers design and specification

proposed new pavement and granite faced retaining wall.

client

Parish Of Trinity

project

Trinity A-A Box Trinity First Time Buyers Rue Du Presbytere Trinity

drawing title

PROPOSED ELEVATION

scale

 1:200 @ A3
 MAR 2020

 1:100 @ A1
 drawing no.

 revision

date

BC1

PG524-2-07



PAGE Architects Limited Crahamel House 1-3 Duhamel Place St Helier JE2 4TP

T 01534 869054 T 01534 720420 F 01534 739354 E info@pagearchitects.co.uk